


DHORKA

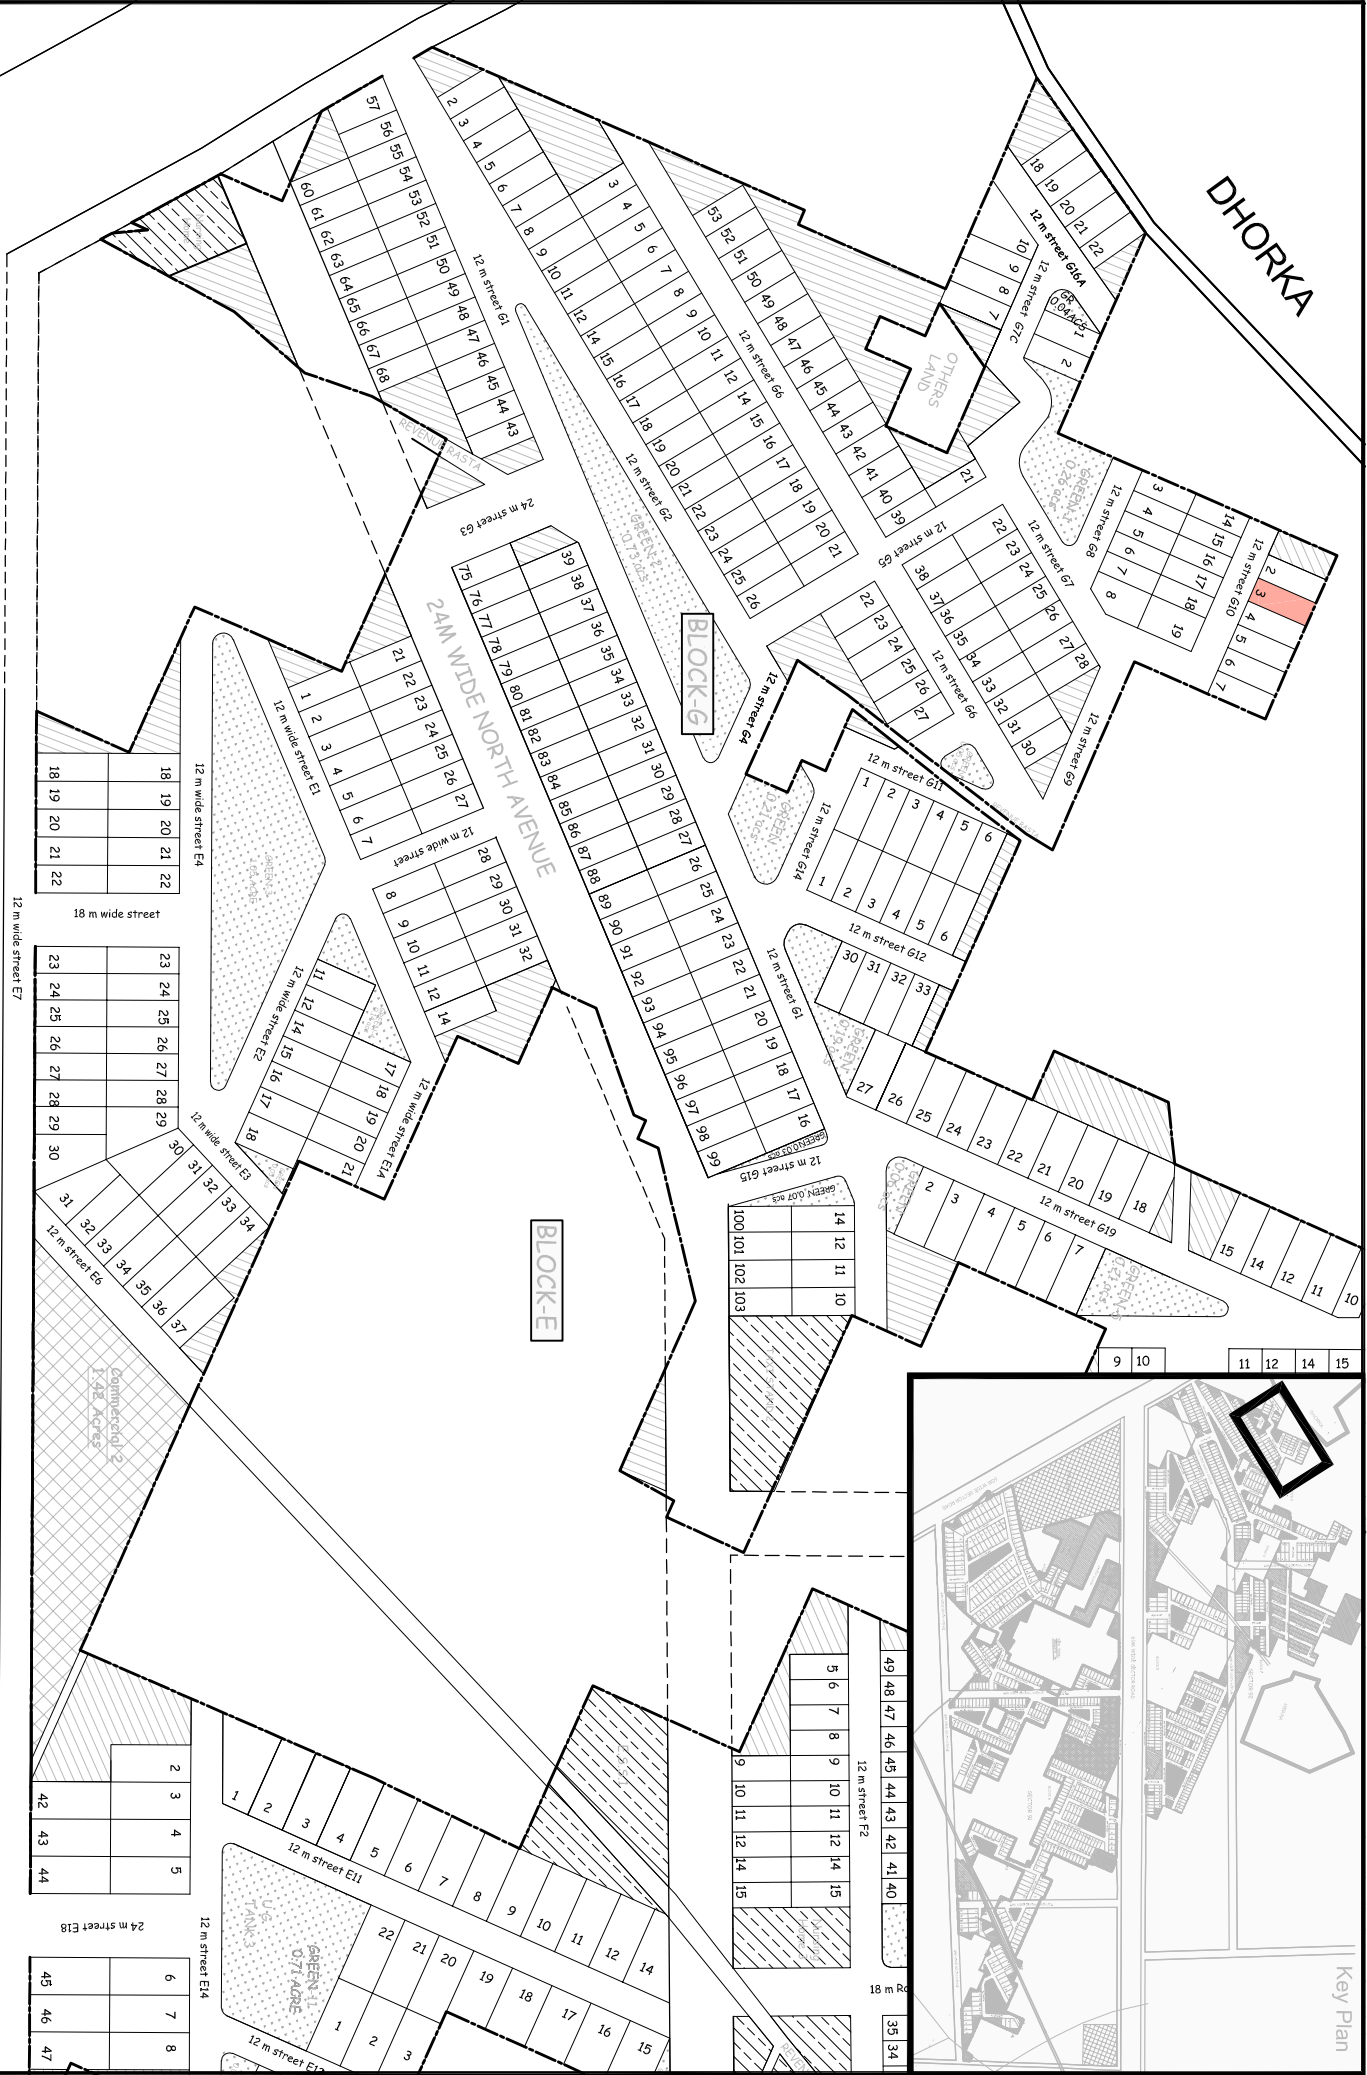

G-10/3

LAYOUT PART PLAN

60M WIDE SECTOR ROAD

DLF INDEPENDENT FLOORS
AT GARDENCITY SECTOR 9/1/92 GURUGRAM



Key Plan

