


DHORKA

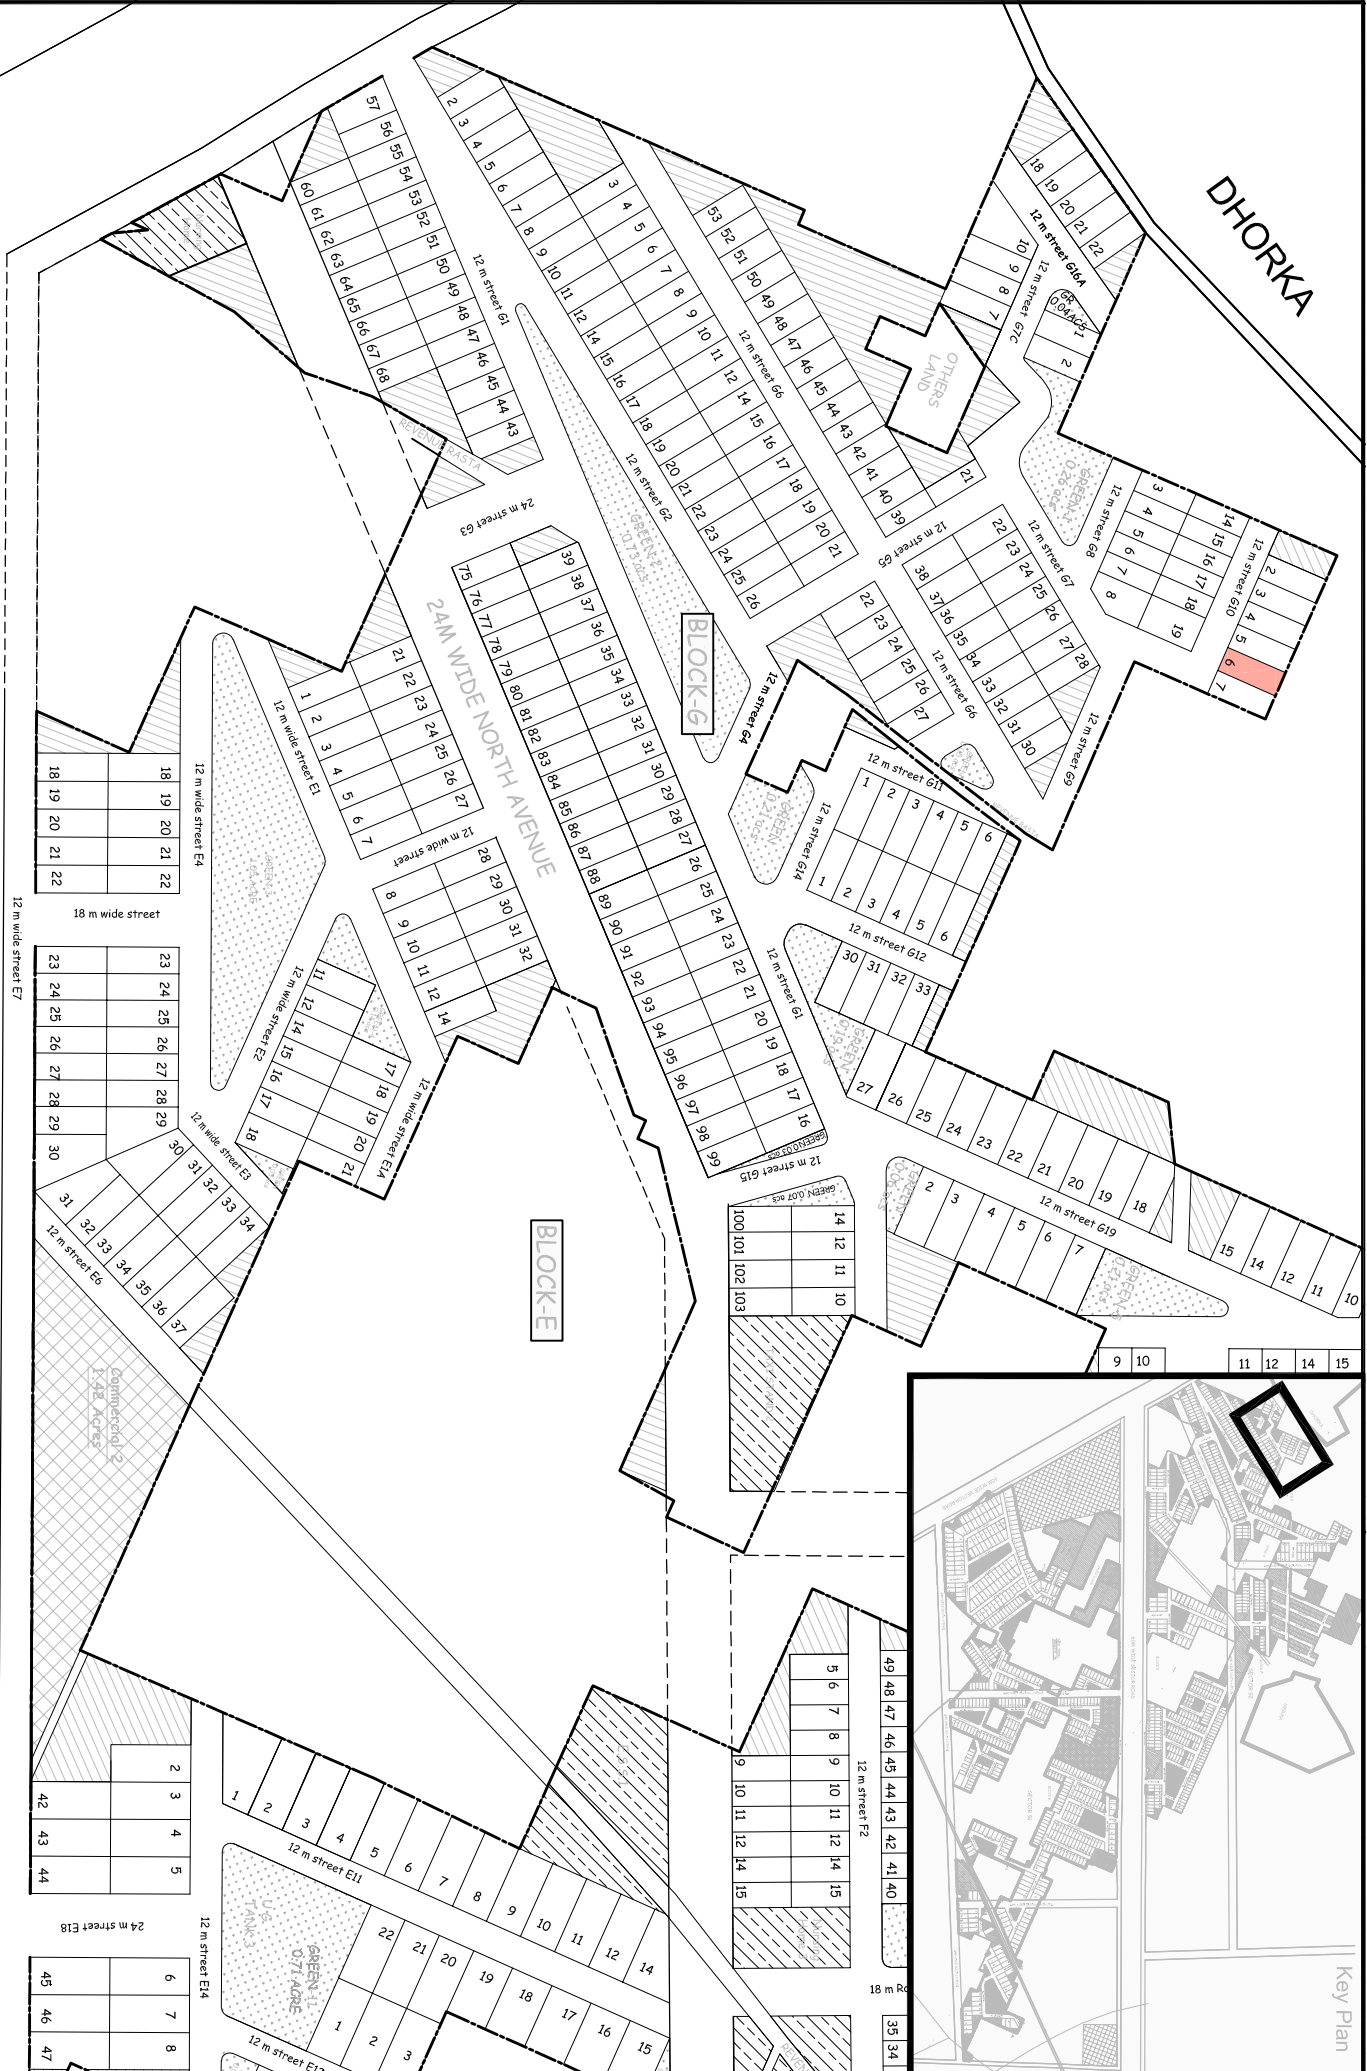

G-10/6

LAYOUT PART PLAN

60M WIDE SECTOR ROAD



Key Plan

DLF INDEPENDENT FLOORS
AT GARDENCITY SECTOR 9/1/92 GURUGRAM

