


DHORKA

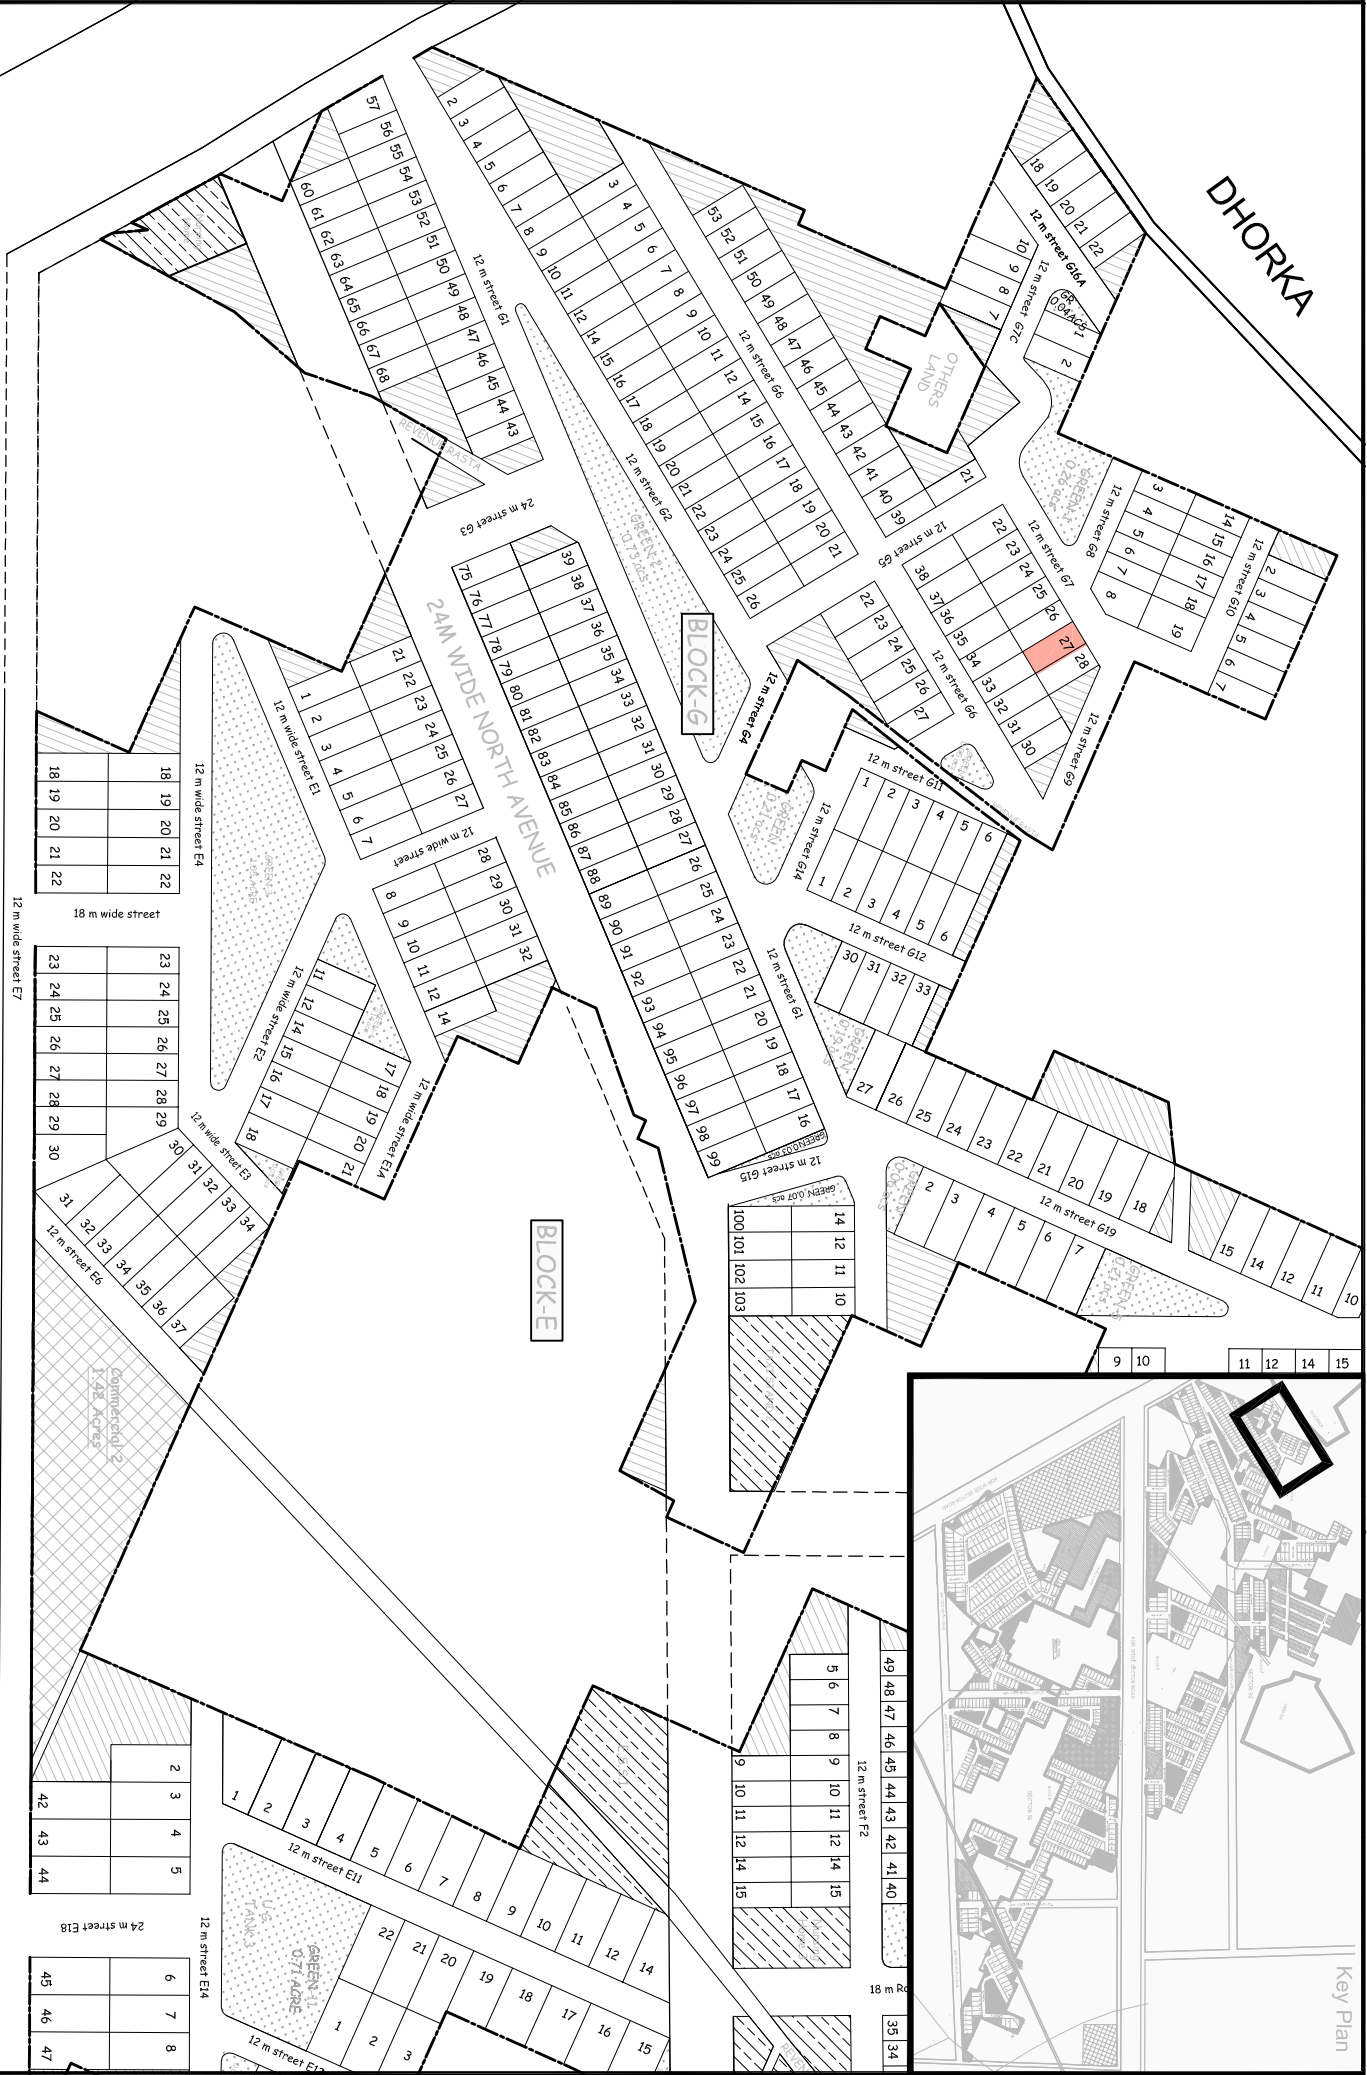

G-7/27

LAYOUT PART PLAN

60M WIDE SECTOR ROAD

DLF INDEPENDENT FLOORS  
AT GARDENCITY SECTOR 9/1/92 GURUGRAM

