


DHORKA

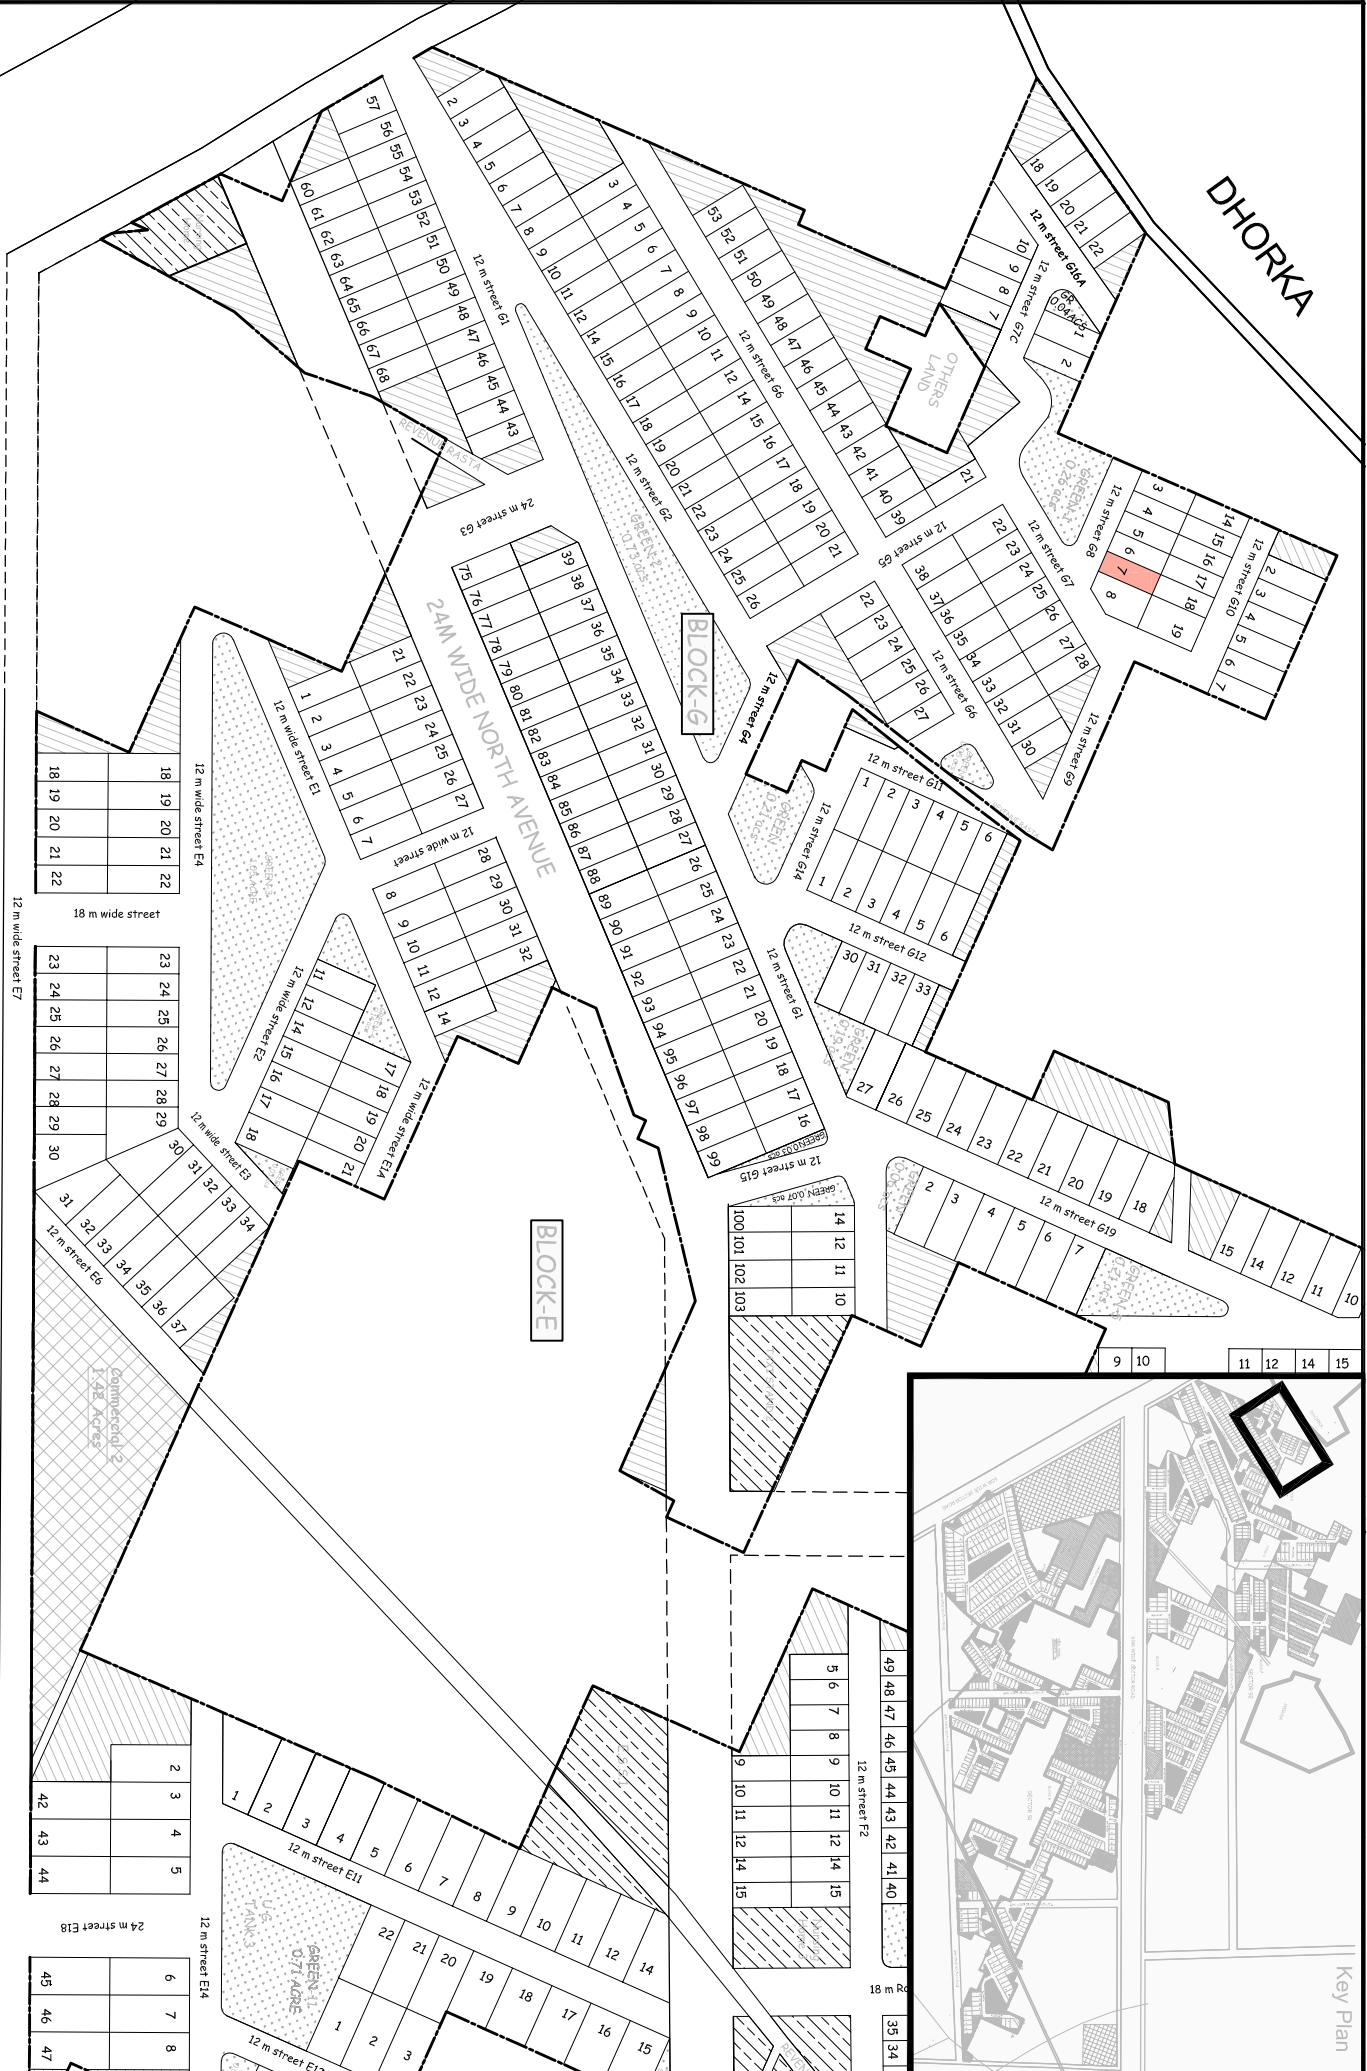

G-8/7

LAYOUT PART PLAN

60M WIDE SECTOR ROAD

DLF INDEPENDENT FLOORS
AT GARDENCITY SECTOR 9/1/92 GURUGRAM

