


DHORKA

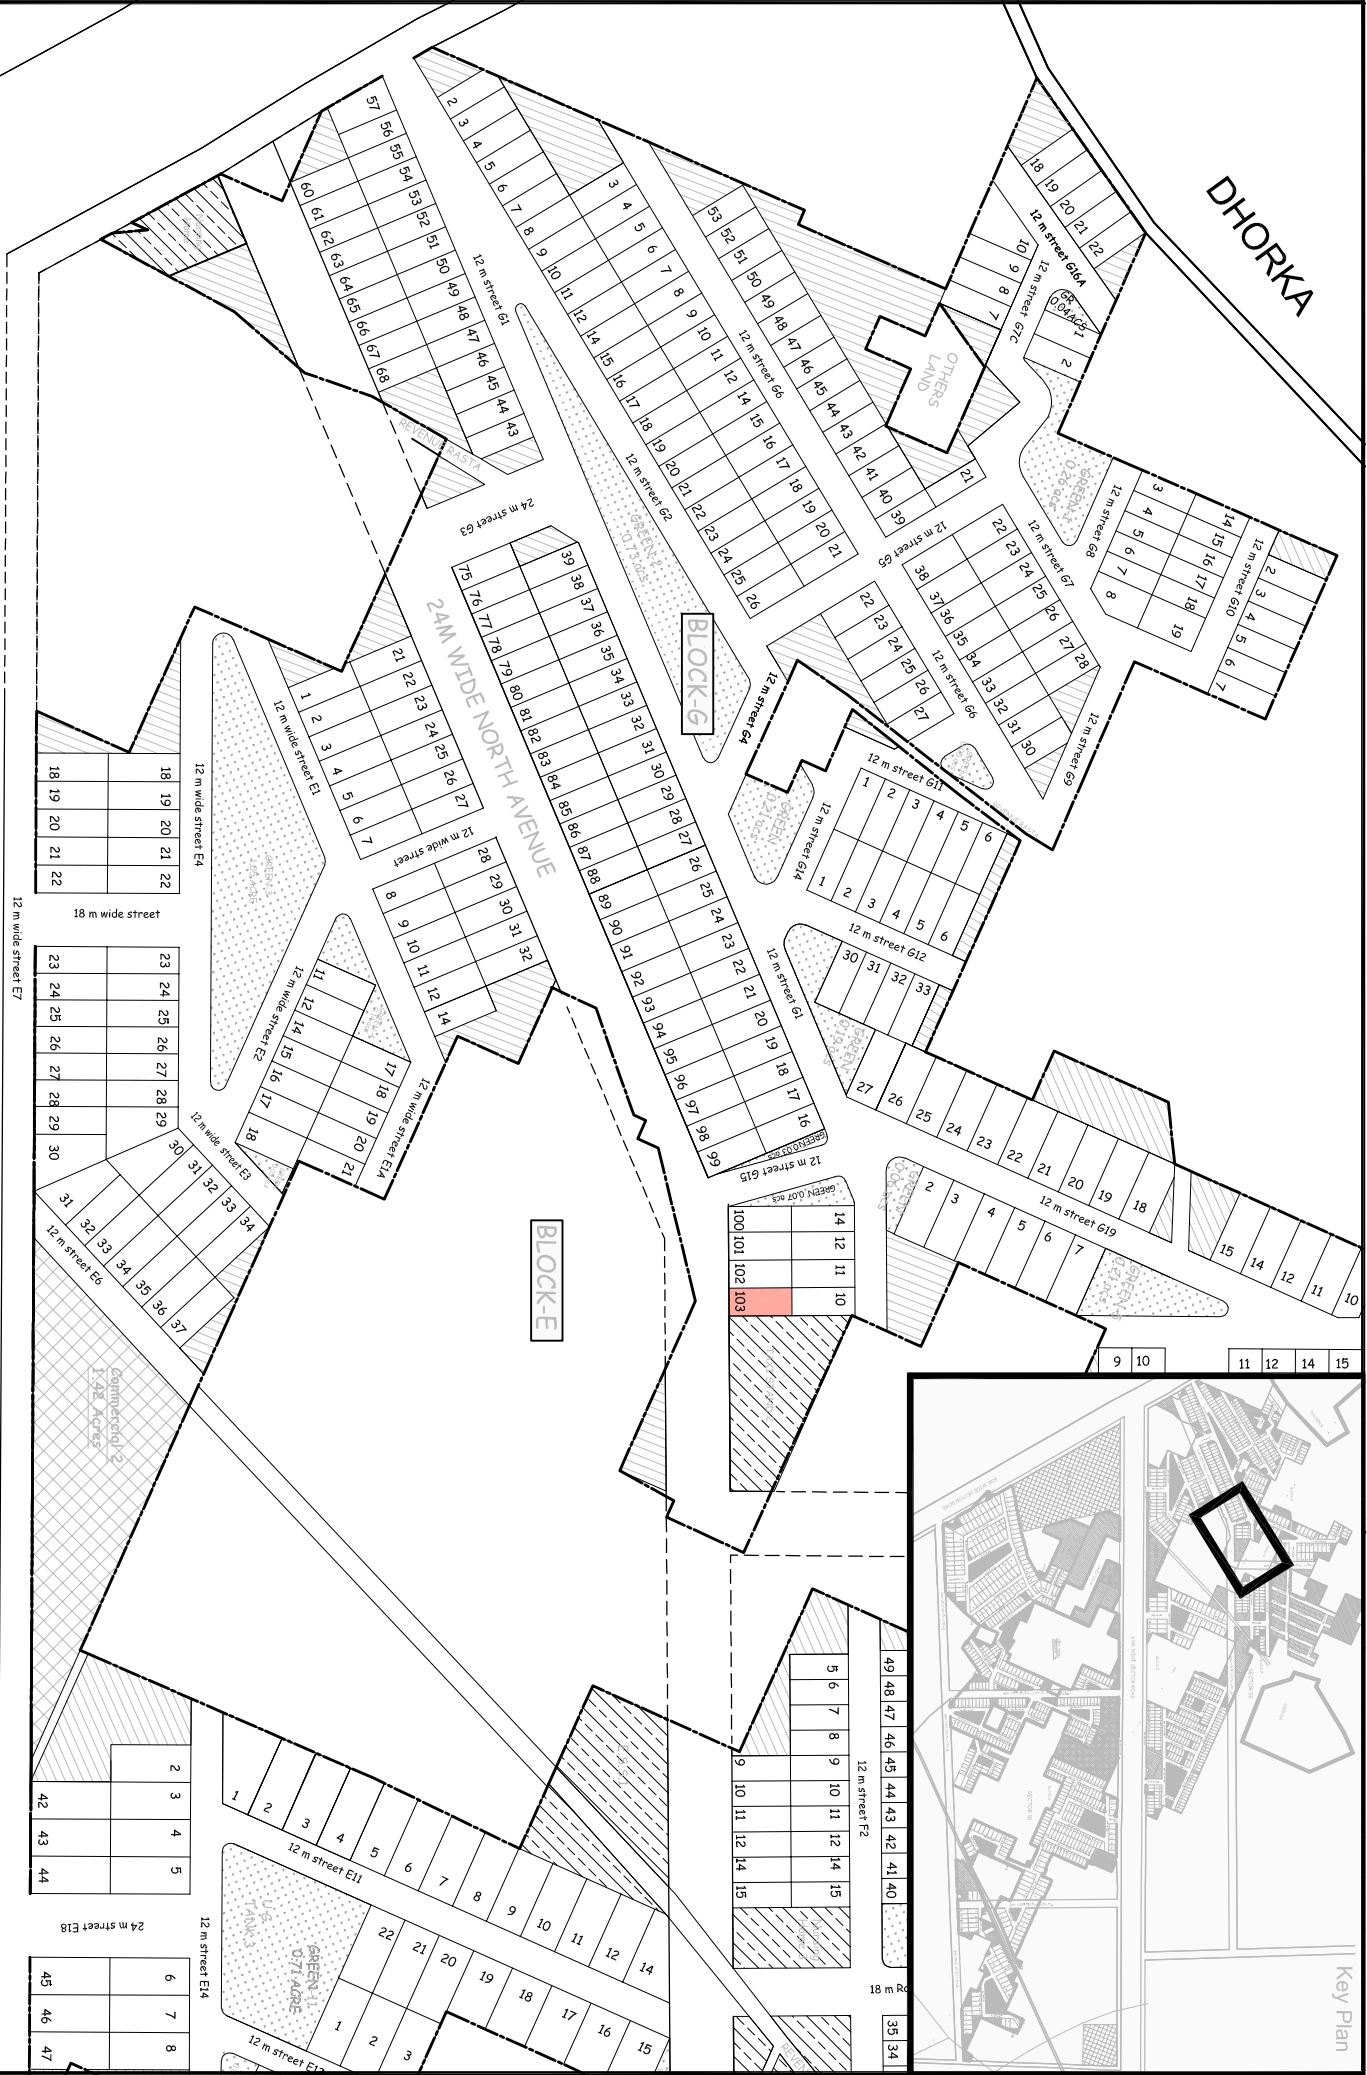

Key Plan

NA/103

LAYOUT PART PLAN

60M WIDE SECTOR ROAD

DLF INDEPENDENT FLOORS  
AT GARDENCITY SECTOR 9/1/92 GURUGRAM

